


Príklad výkresu zvaranej konštrukcie.

Zdroj: Tarbajovský, J a kol.: Základy konštruovania, Alfa, Bratislava, 1990.

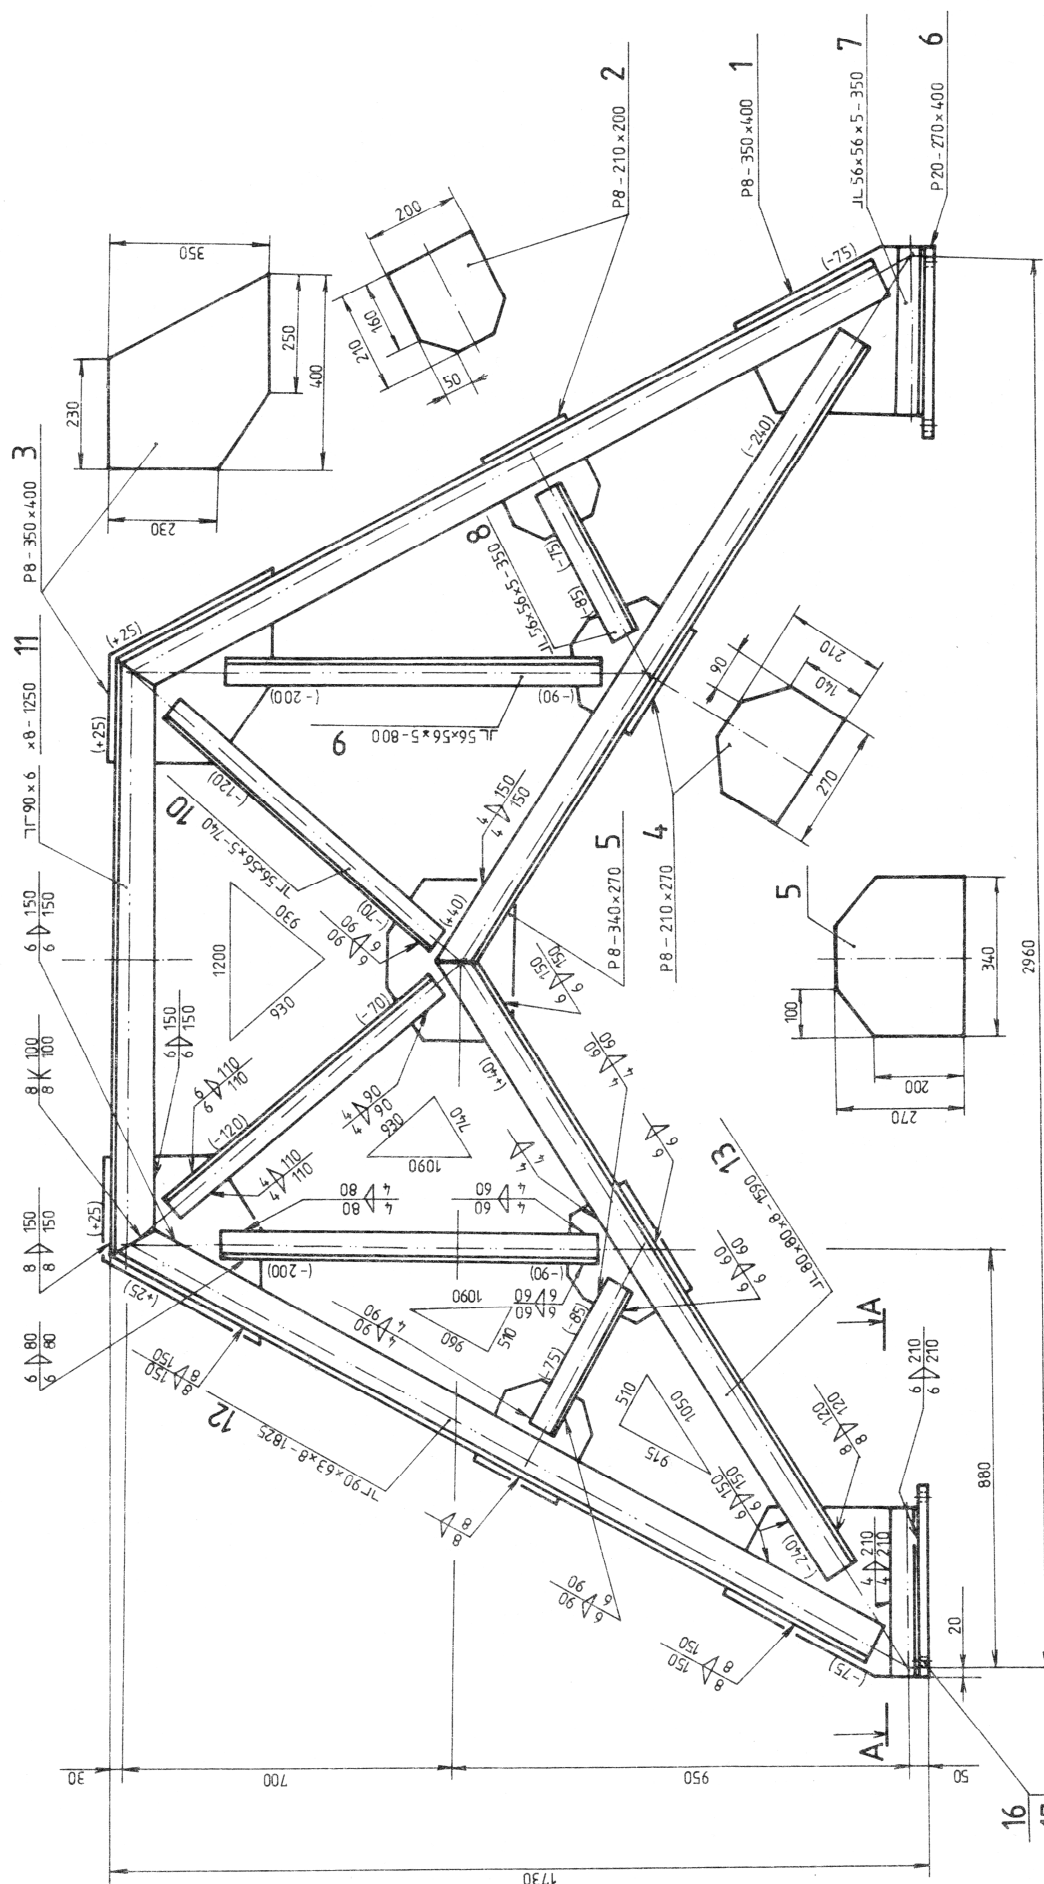


INDEX	ZMENA	DÁTUM	PODPIS	VŠT KOŠICE	
1					
2					
ZN. NAT.	ROZM. - POLOT.	HMOTNOSŤ kg	MIERKA
1	1	26134	1:10



NÁZOV	STREŠNÁ KONŠTRUKCIA
3-ZS-0880-08-6	
POČ. LÍSTOV	1

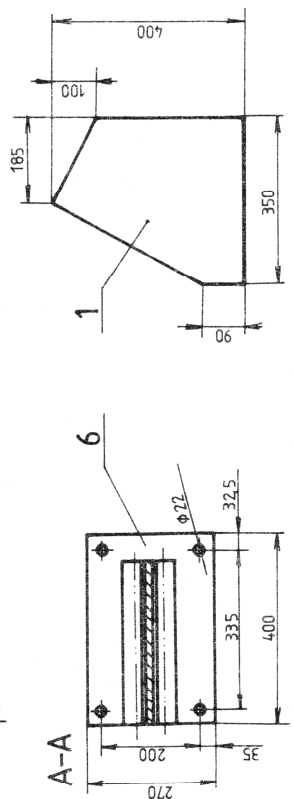

Príklady riešenia spojení.

